

TION TO WOODLAND HILLS

ION MAP



WEST 1/4 OF SECTION 8
THWEST 1/4 OF SECTION 19
T 20 NORTH, RANGE 18
E OF MENASHA, CALUMET
HTY, WISCONSIN

LOT-1
FUTURE CSM

15' DRAINAGE EASEMENT
25.71'

APPROX. CENTERLINE OF NAVIGABLE STREAM
20' DRAINAGE EASEMENT

APPROX. CENTERLINE OF NAVIGABLE STREAM
20' DRAINAGE EASEMENT

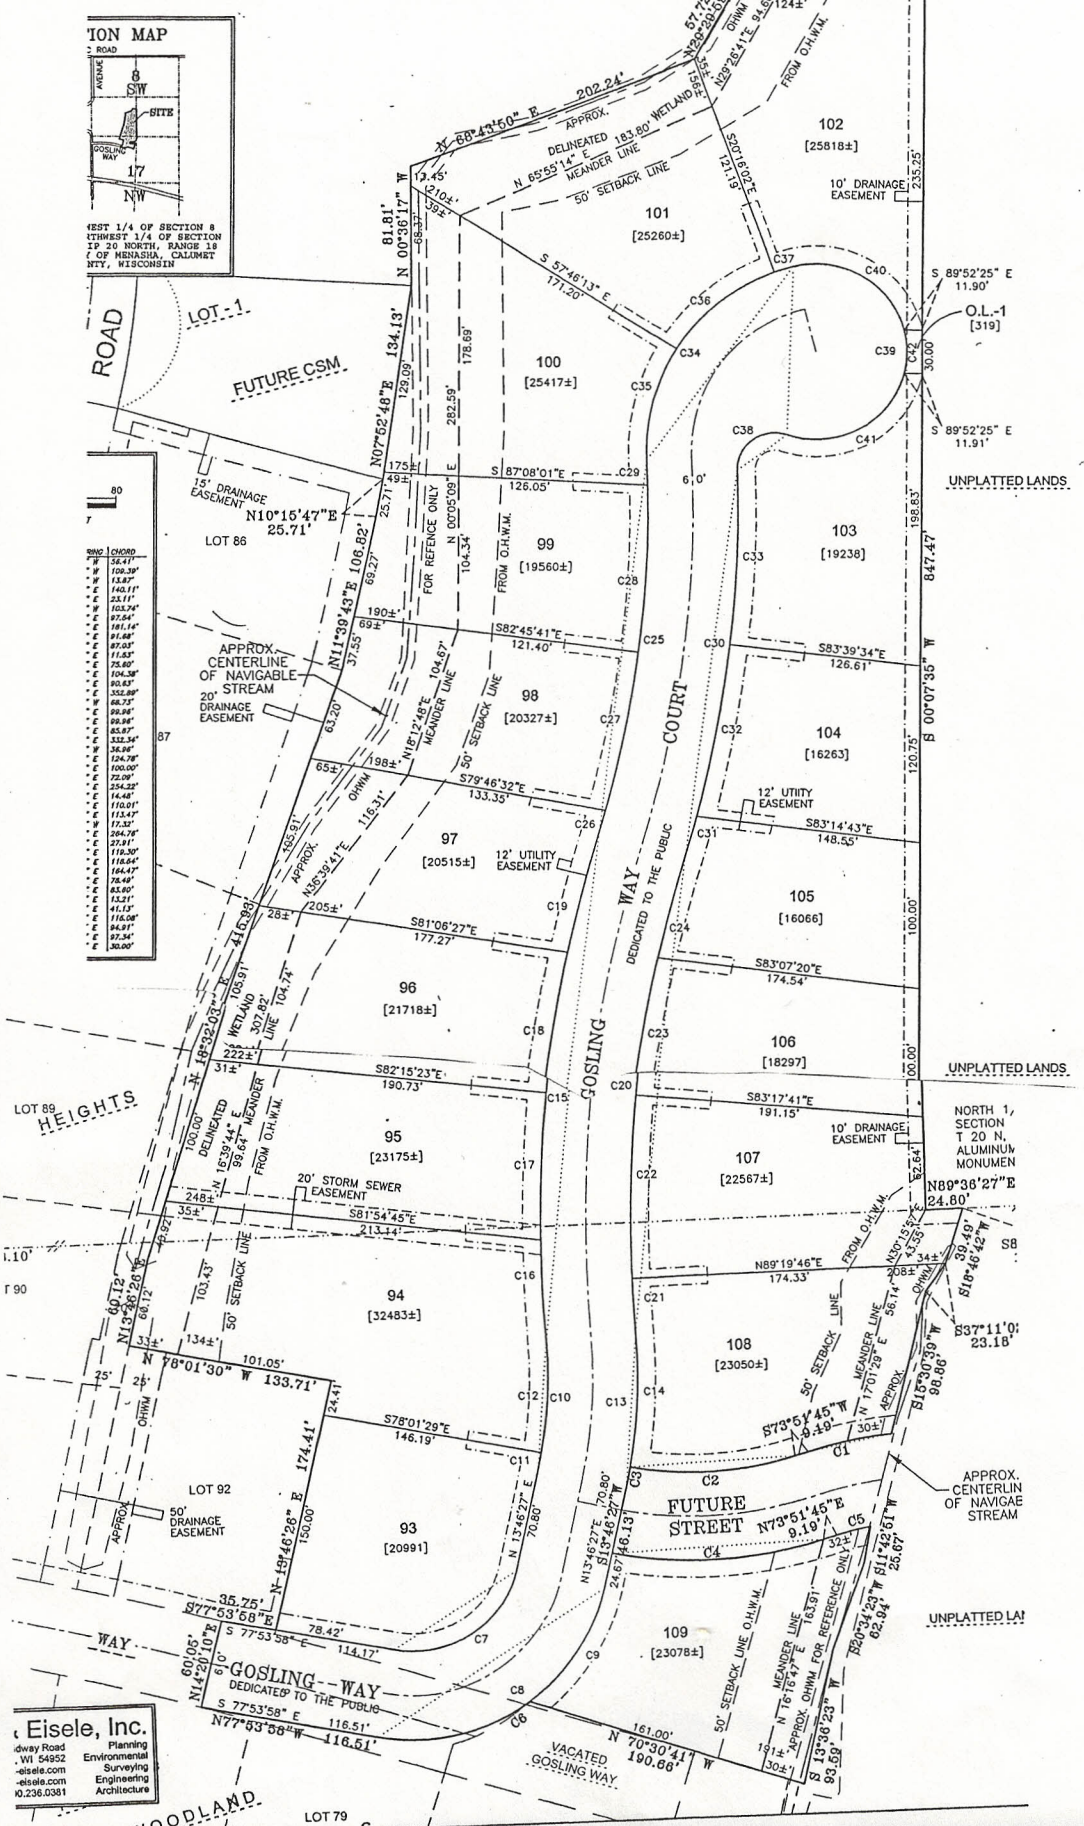

Eisele, Inc.
Planning
Environmental
Surveying
Engineering
Architecture

Woodland Hills

LOT 79

VACATED GOSLING WAY

UNPLATTED LANDS